


# REGIONAL DETENTION FACILITY SERVICE AREAS

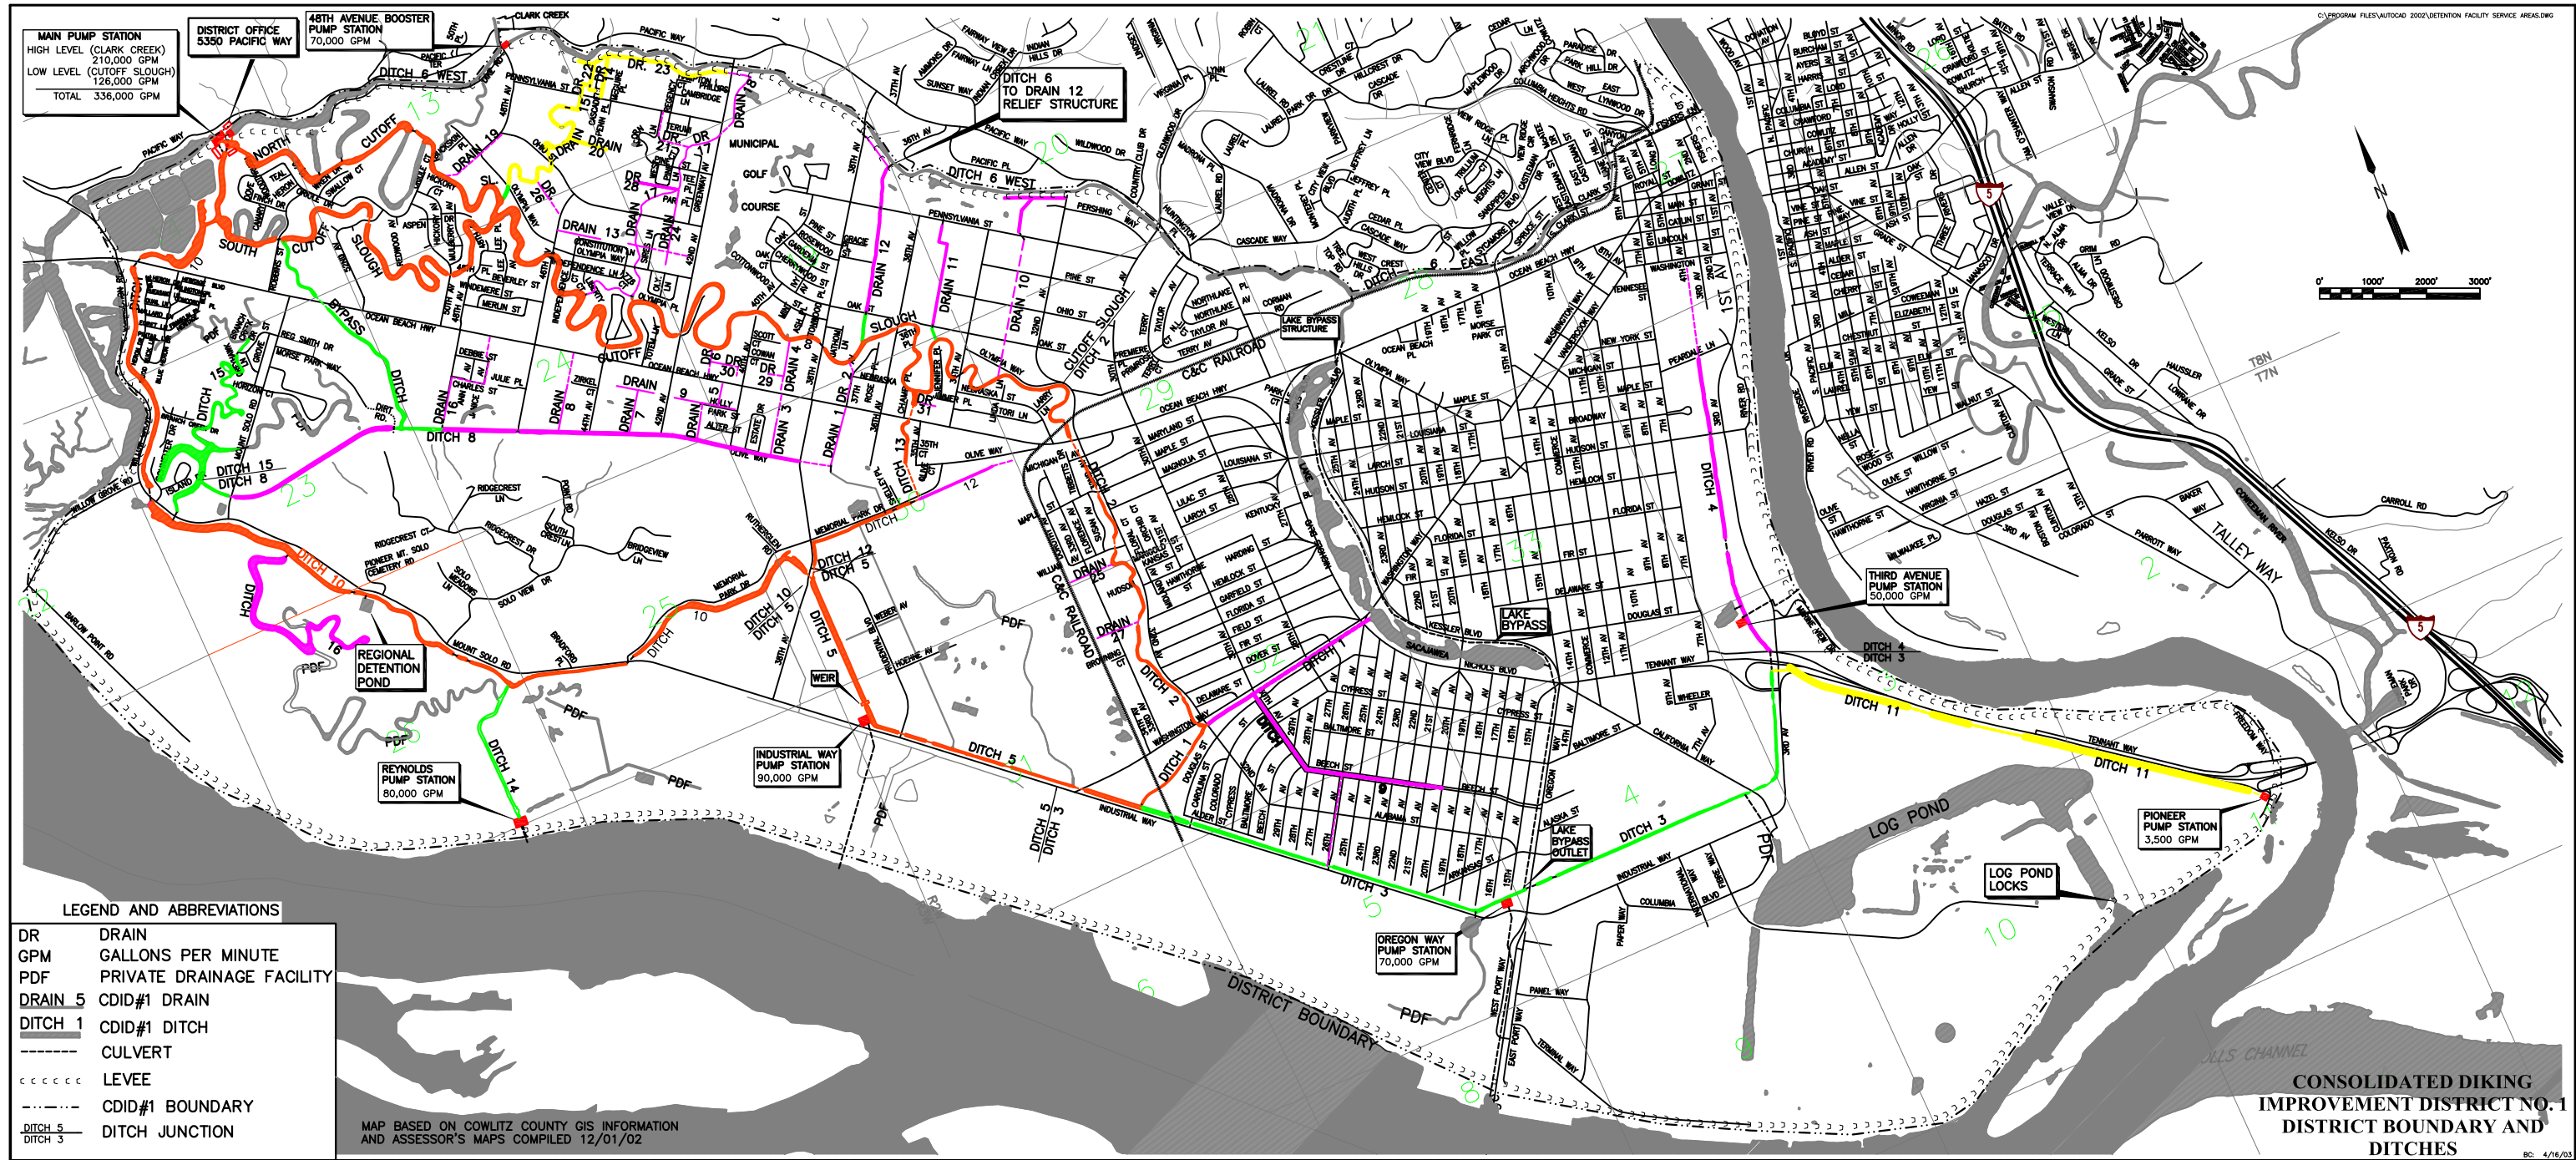

**SERVICE AREAS LEGEND:**

- PRIMARY DITCH USED IN FLOW ANALYSIS AND AVAILABLE FOR DIRECT DISCHARGE OF STORMWATER RUNOFF
- MAIN AND SECONDARY DITCHES WITH UNRESTRICTED FLOW TO PRIMARY DITCH AVAILABLE FOR DIRECT DISCHARGE
- SECONDARY DITCH REQUIRING ADDITIONAL ANALYSIS AND POSSIBLE IMPROVEMENTS TO ENSURE UNRESTRICTED FLOW TO PRIMARY DITCH
- ADDITIONAL IMPROVEMENTS REQUIRED TO ENSURE UNRESTRICTED FLOW TO PRIMARY DITCH

NOTE: DITCH NO. 6 EAST AND DITCH NO. 6 WEST NOT INCLUDED IN SERVICE AREA